



Cloncurry Pipeline

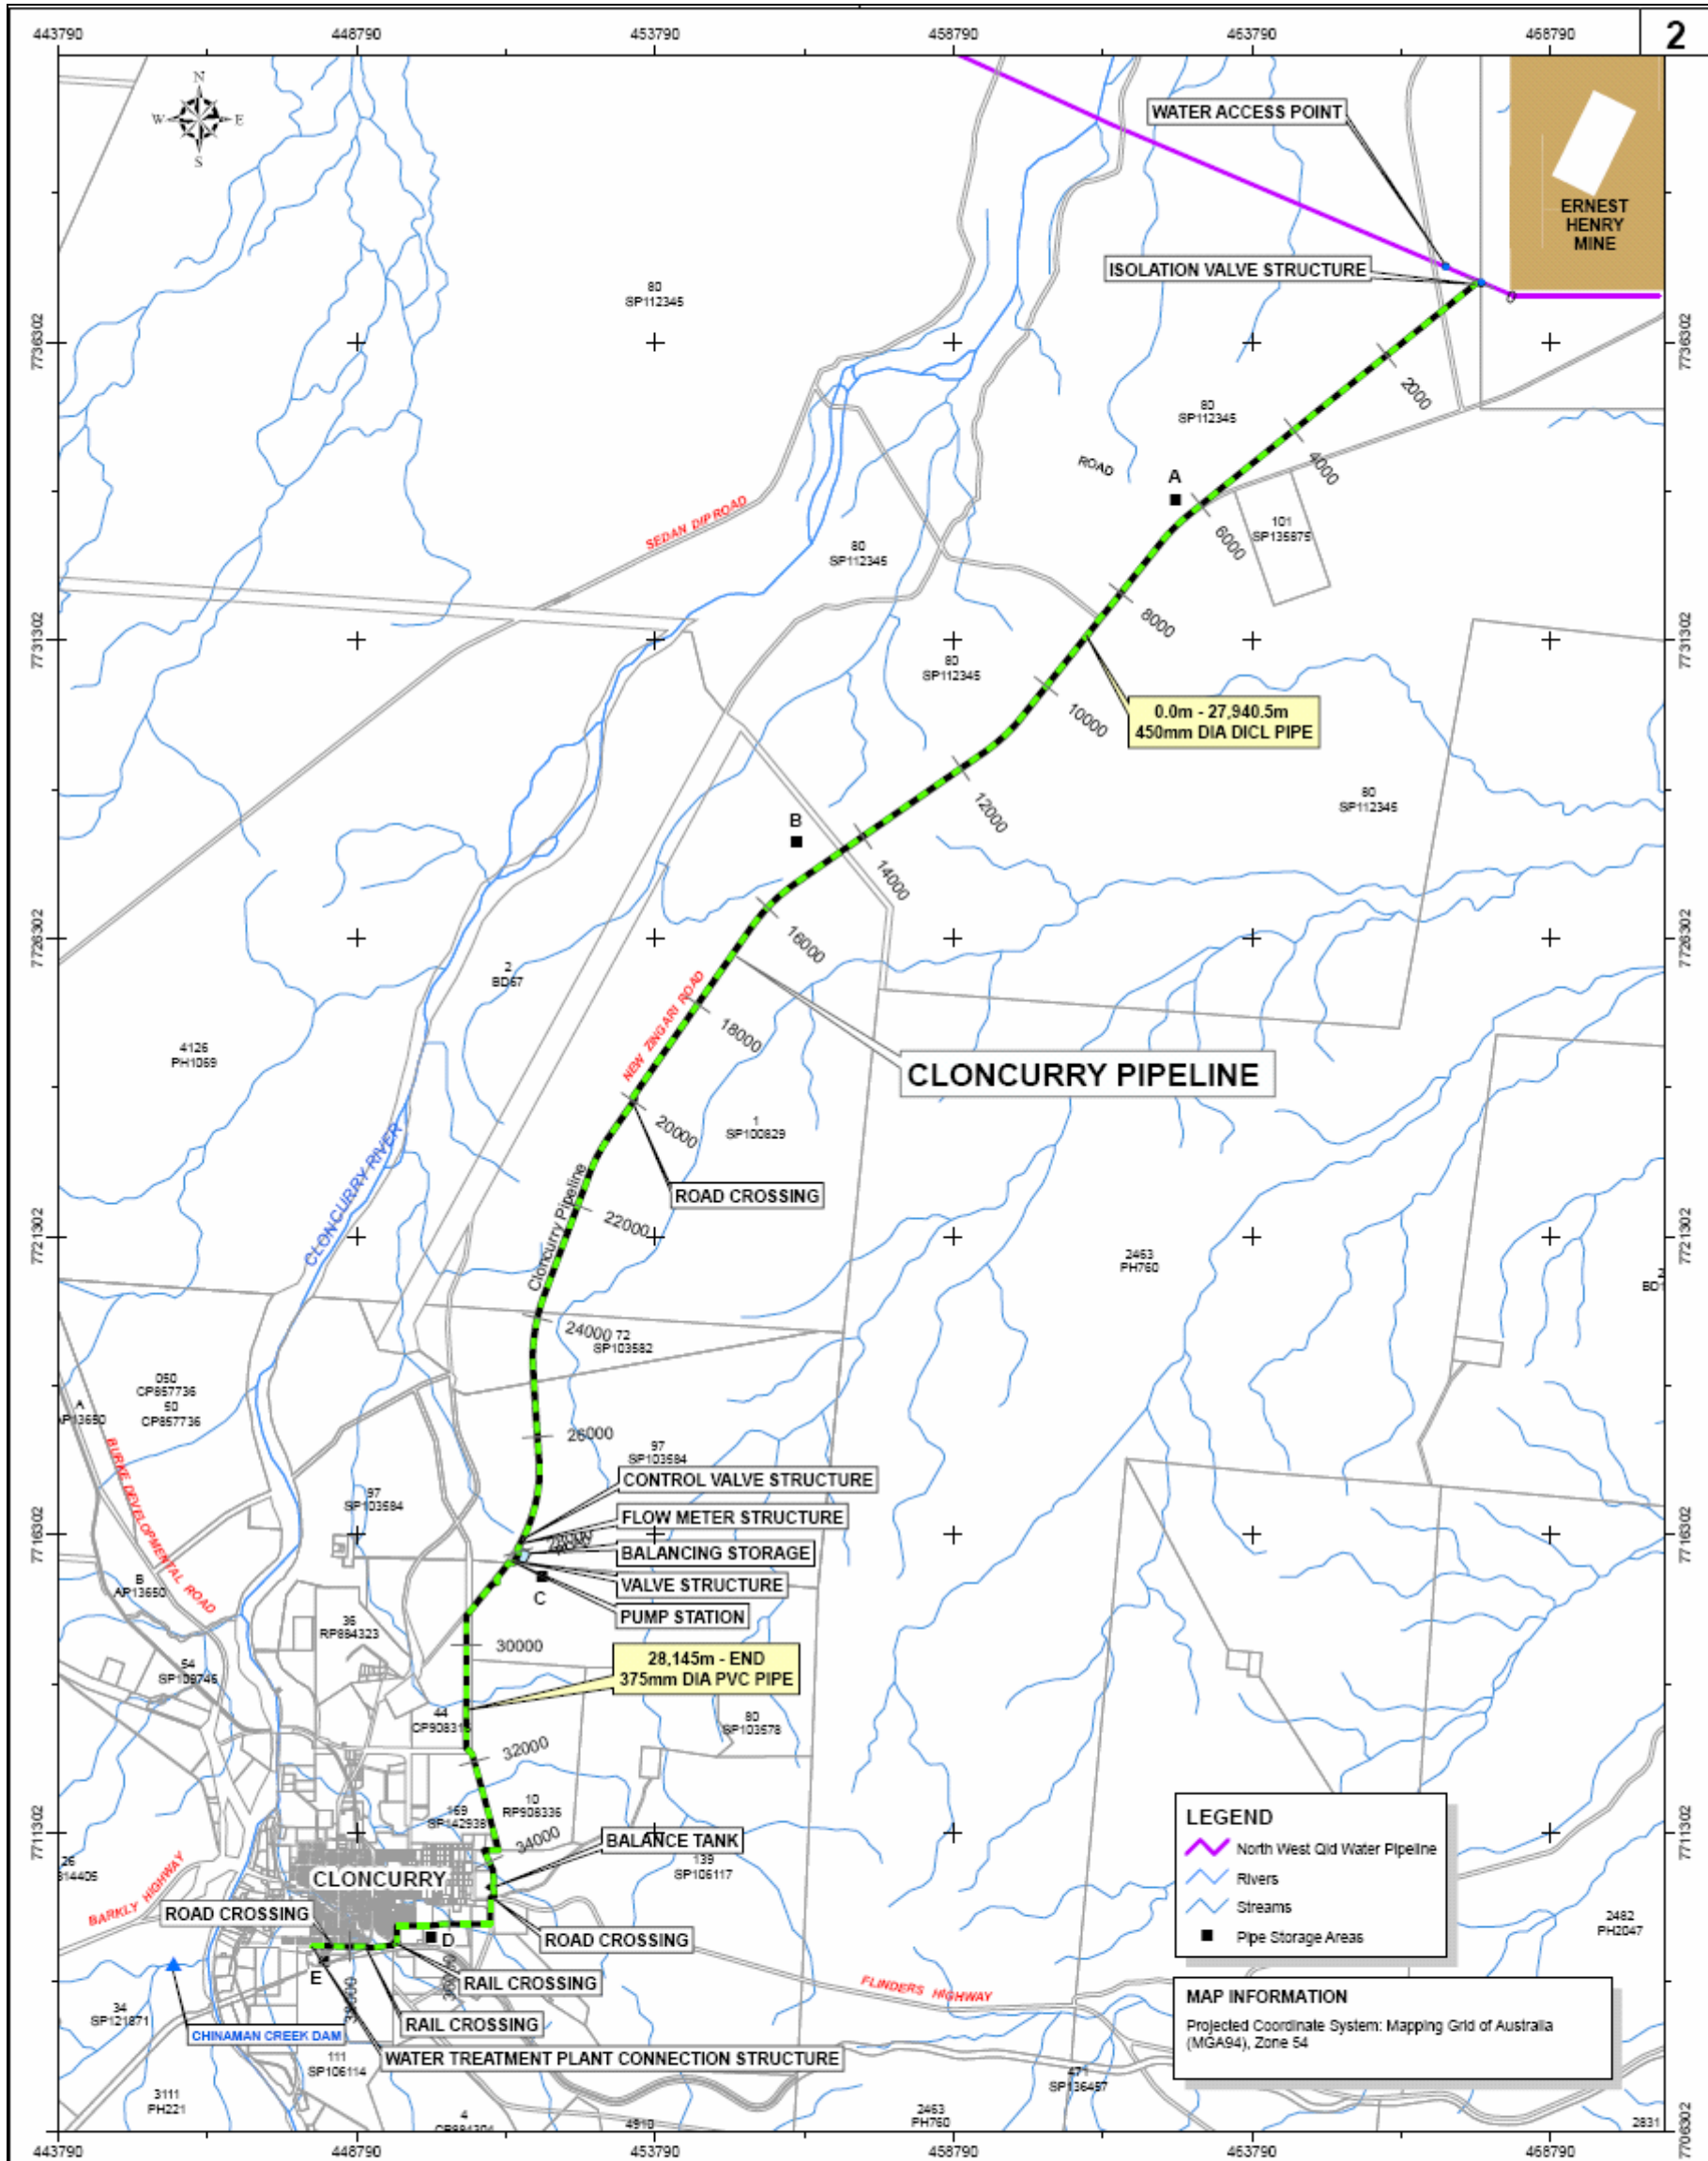

<table border="1"> <tr> <th>REVISION</th> <th>DATE</th> <th>REMARKS</th> <th>CHKD</th> <th>PSD</th> </tr> <tr> <td>28/05/09</td> <td>D</td> <td>ISSUED FOR FINAL COSTING</td> <td>-</td> <td>DJC</td> </tr> <tr> <td>17/05/09</td> <td>C</td> <td>ISSUED FOR ECI</td> <td>-</td> <td>-</td> </tr> <tr> <td>13/02/09</td> <td>B</td> <td>ISSUED FOR ECI</td> <td>-</td> <td>-</td> </tr> <tr> <td>13/02/09</td> <td>A</td> <td>PIPE STORAGE AREAS UPDATED</td> <td>LJF</td> <td>KJD</td> </tr> <tr> <td>09/02/09</td> <td>-</td> <td>ISSUED FOR TENDER PURPOSES</td> <td>-</td> <td>-</td> </tr> </table>		REVISION	DATE	REMARKS	CHKD	PSD	28/05/09	D	ISSUED FOR FINAL COSTING	-	DJC	17/05/09	C	ISSUED FOR ECI	-	-	13/02/09	B	ISSUED FOR ECI	-	-	13/02/09	A	PIPE STORAGE AREAS UPDATED	LJF	KJD	09/02/09	-	ISSUED FOR TENDER PURPOSES	-	-	<p>SCALES (A3 SIZE)</p> <p>0 1,000 2,000 3,000 4,000 m 100,000</p>		<table border="1"> <tr> <td>DRAWN</td> <td>DESIGNED</td> </tr> <tr> <td>ERC</td> <td></td> </tr> <tr> <td>CHECKED</td> <td>CHECKED</td> </tr> <tr> <td>LJF</td> <td></td> </tr> <tr> <td>APPROVED</td> <td></td> </tr> <tr> <td colspan="2">D.J. COUTTS</td> </tr> <tr> <td colspan="2">09/02/2009</td> </tr> </table>		DRAWN	DESIGNED	ERC		CHECKED	CHECKED	LJF		APPROVED		D.J. COUTTS		09/02/2009		 <p>CLONCURRY PIPELINE AREA PLAN</p> <p>©SUNWATER LIMITED ACN 310 34 49 85</p>		<table border="1"> <tr> <td>CONTRACT NUMBER</td> <td></td> </tr> <tr> <td>DRAWING NUMBER</td> <td>232646</td> </tr> <tr> <td>DATE</td> <td>JANUARY 2009</td> </tr> </table>		CONTRACT NUMBER		DRAWING NUMBER	232646	DATE	JANUARY 2009
REVISION	DATE	REMARKS	CHKD	PSD	
28/05/09	D	ISSUED FOR FINAL COSTING	-	DJC	
17/05/09	C	ISSUED FOR ECI	-	-	
13/02/09	B	ISSUED FOR ECI	-	-	
13/02/09	A	PIPE STORAGE AREAS UPDATED	LJF	KJD	
09/02/09	-	ISSUED FOR TENDER PURPOSES	-	-	
DRAWN	DESIGNED	
ERC	
CHECKED	CHECKED	
LJF	
APPROVED	
D.J. COUTTS	
09/02/2009	
CONTRACT NUMBER	
DRAWING NUMBER	232646	
DATE	JANUARY 2009	