


Cloncurry Pipeline

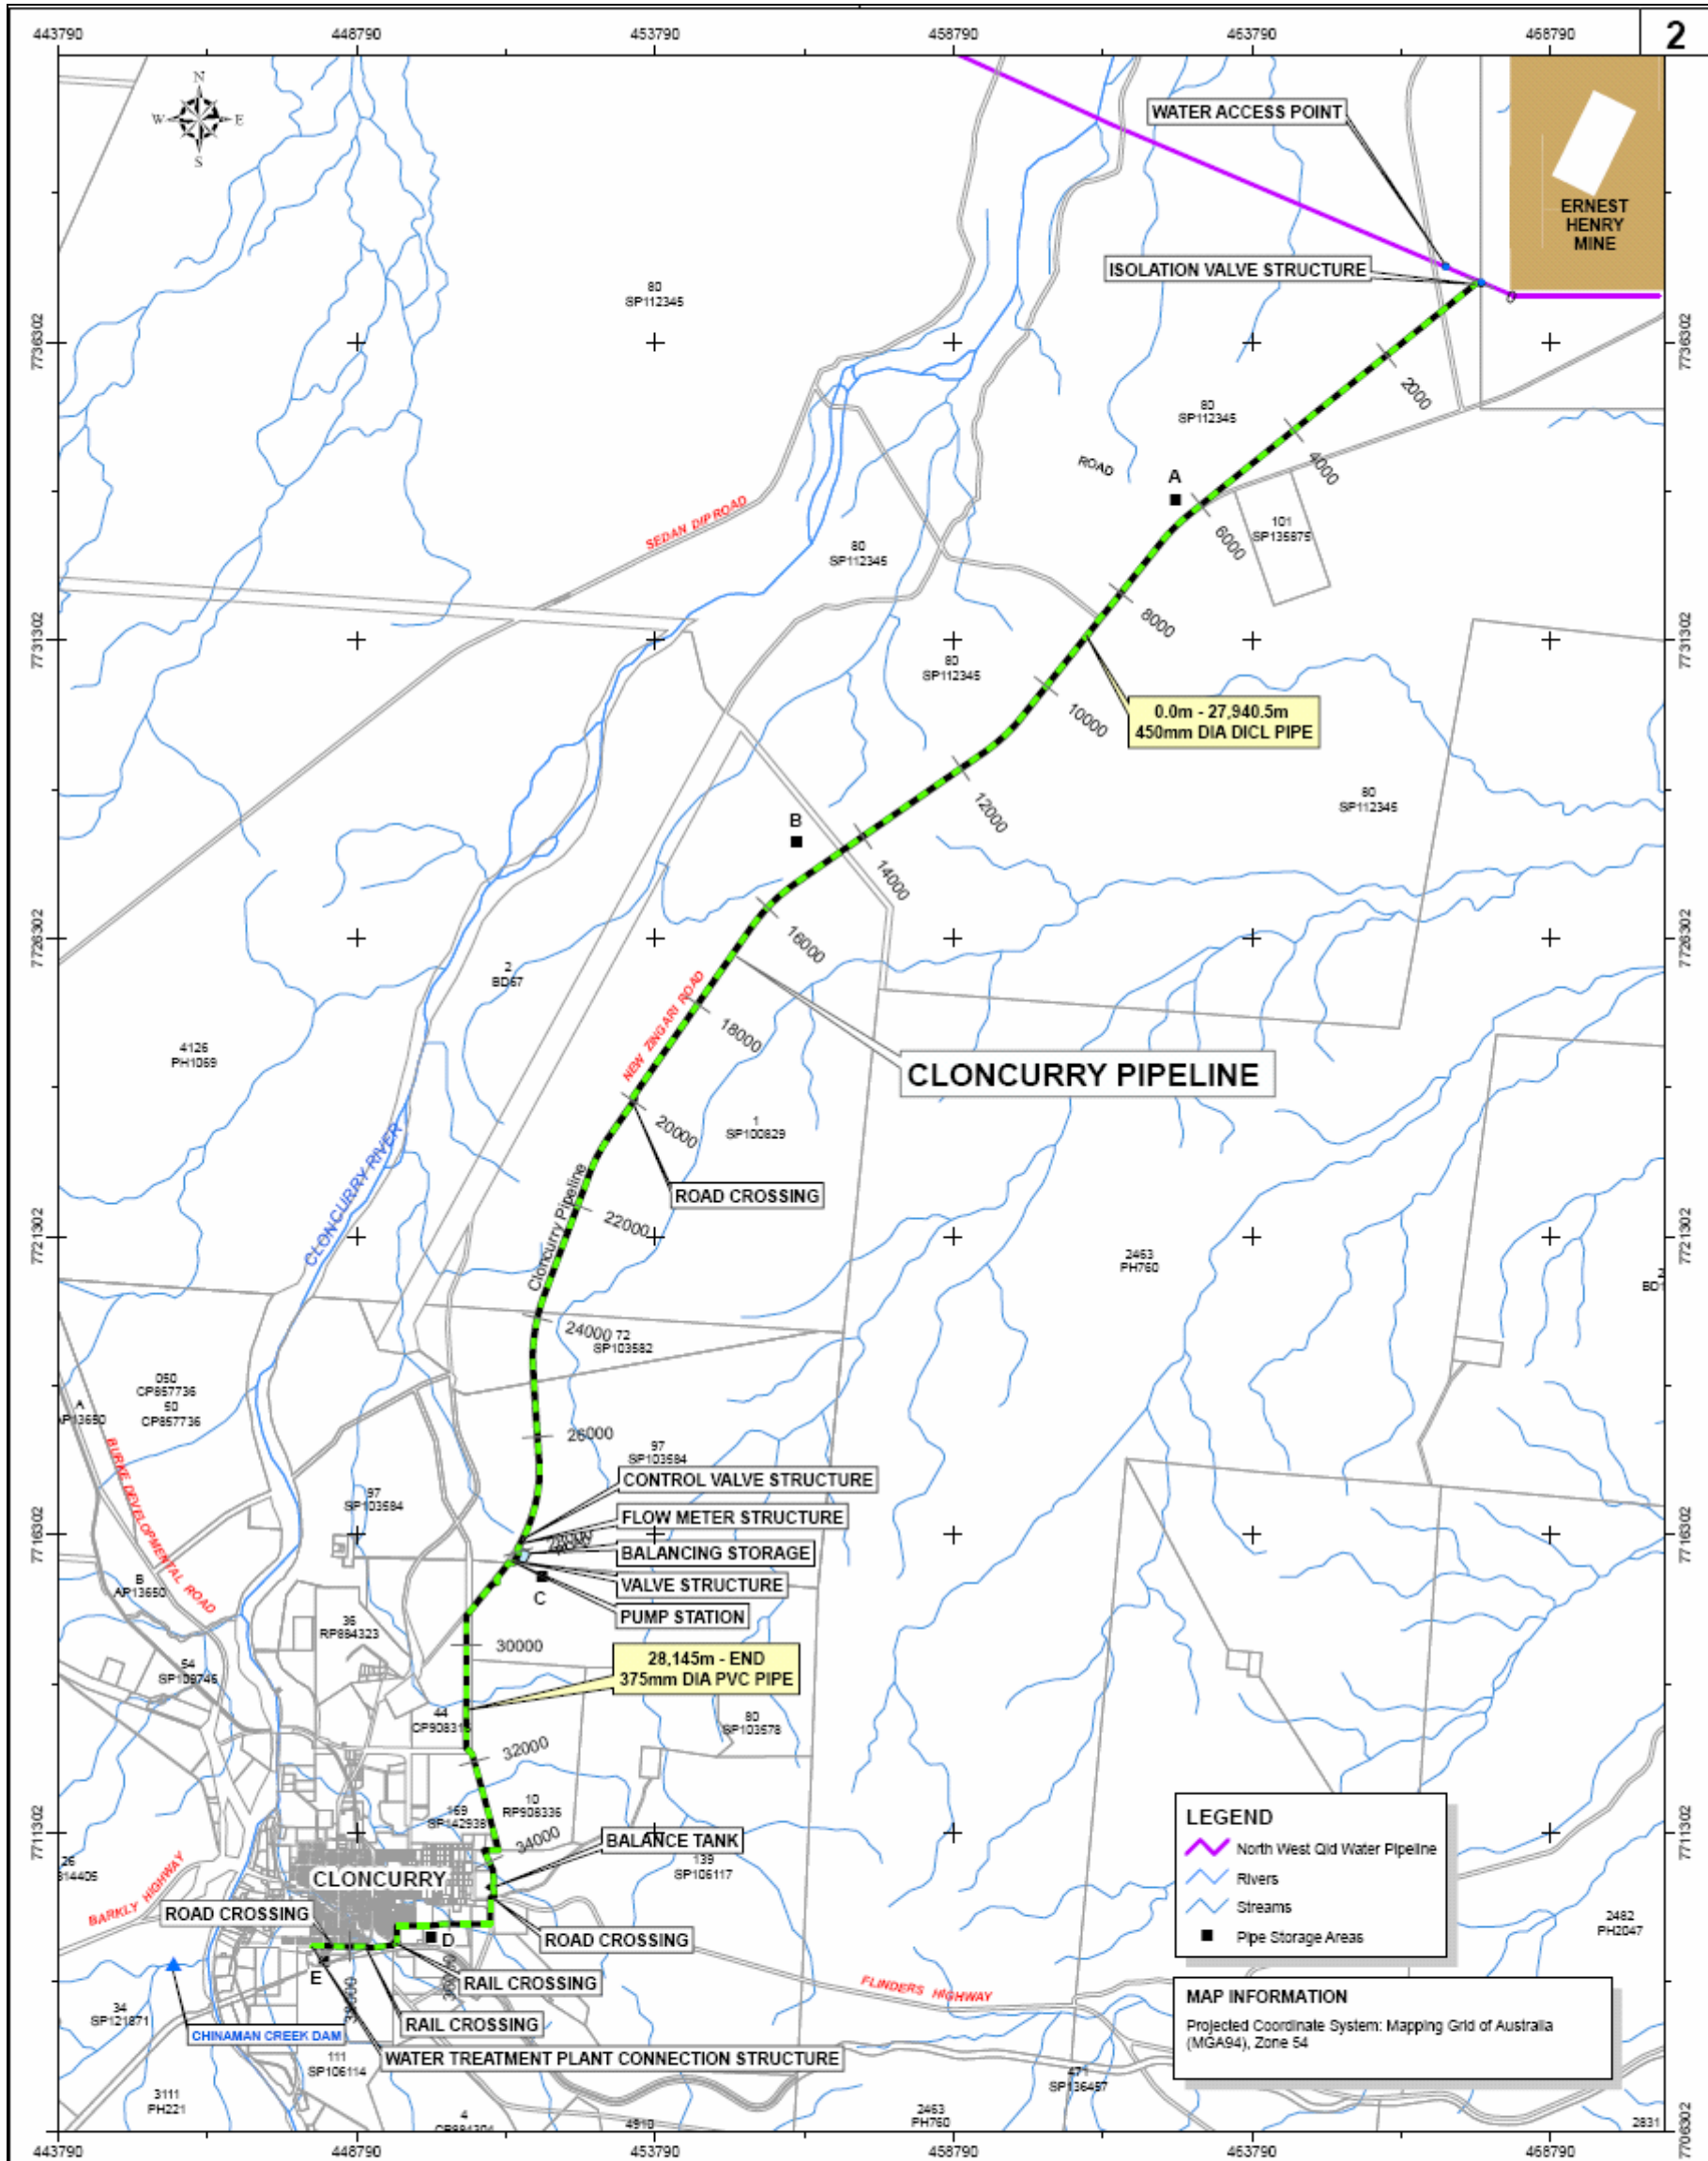

<table border="1"> <tr> <th>REVISION</th> <th>DATE</th> <th>REMARKS</th> <th>CHKD</th> <th>PSD</th> </tr> <tr> <td>28/05/09</td> <td>D</td> <td>ISSUED FOR FINAL COSTING</td> <td>-</td> <td>DJC</td> </tr> <tr> <td>17/05/09</td> <td>C</td> <td>ISSUED FOR ECI</td> <td>-</td> <td>-</td> </tr> <tr> <td>13/02/09</td> <td>B</td> <td>ISSUED FOR ECI</td> <td>-</td> <td>-</td> </tr> <tr> <td>13/02/09</td> <td>A</td> <td>PIPE STORAGE AREAS UPDATED</td> <td>LJF</td> <td>KJD</td> </tr> <tr> <td>09/02/09</td> <td>-</td> <td>ISSUED FOR TENDER PURPOSES</td> <td>-</td> <td>-</td> </tr> </table>		REVISION	DATE	REMARKS	CHKD	PSD	28/05/09	D	ISSUED FOR FINAL COSTING	-	DJC	17/05/09	C	ISSUED FOR ECI	-	-	13/02/09	B	ISSUED FOR ECI	-	-	13/02/09	A	PIPE STORAGE AREAS UPDATED	LJF	KJD	09/02/09	-	ISSUED FOR TENDER PURPOSES	-	-	SCALES (A3 SIZE) 0 1,000 2,000 3,000 4,000 m 100,000	DRAWN: ERC CHECKED: LJF DESIGNED: [] CHECKED: [] APPROVED: D.J. COUTTS 09/02/2009	CLONCURRY PIPELINE AREA PLAN	CONTRACT NUMBER DRAWING NUMBER 232646 DATE: JANUARY 2009
REVISION	DATE	REMARKS	CHKD	PSD																															
28/05/09	D	ISSUED FOR FINAL COSTING	-	DJC																															
17/05/09	C	ISSUED FOR ECI	-	-																															
13/02/09	B	ISSUED FOR ECI	-	-																															
13/02/09	A	PIPE STORAGE AREAS UPDATED	LJF	KJD																															
09/02/09	-	ISSUED FOR TENDER PURPOSES	-	-																															